

25TH AVENUE STREETSCAPE CONCEPT PLAN



Concept 1 - Plan




Section A-A' -
Scale : NTS




View A
Scale : NTS

*****NOTE: STREETSCAPE FINISHES AND FURNISHINGS SHOWN IN THESE PERSPECTIVES ARE PRELIMINARY AND ARE FOR ILLUSTRATIVE PURPOSES ONLY.**

CONCEPT PLAN ENLARGEMENT

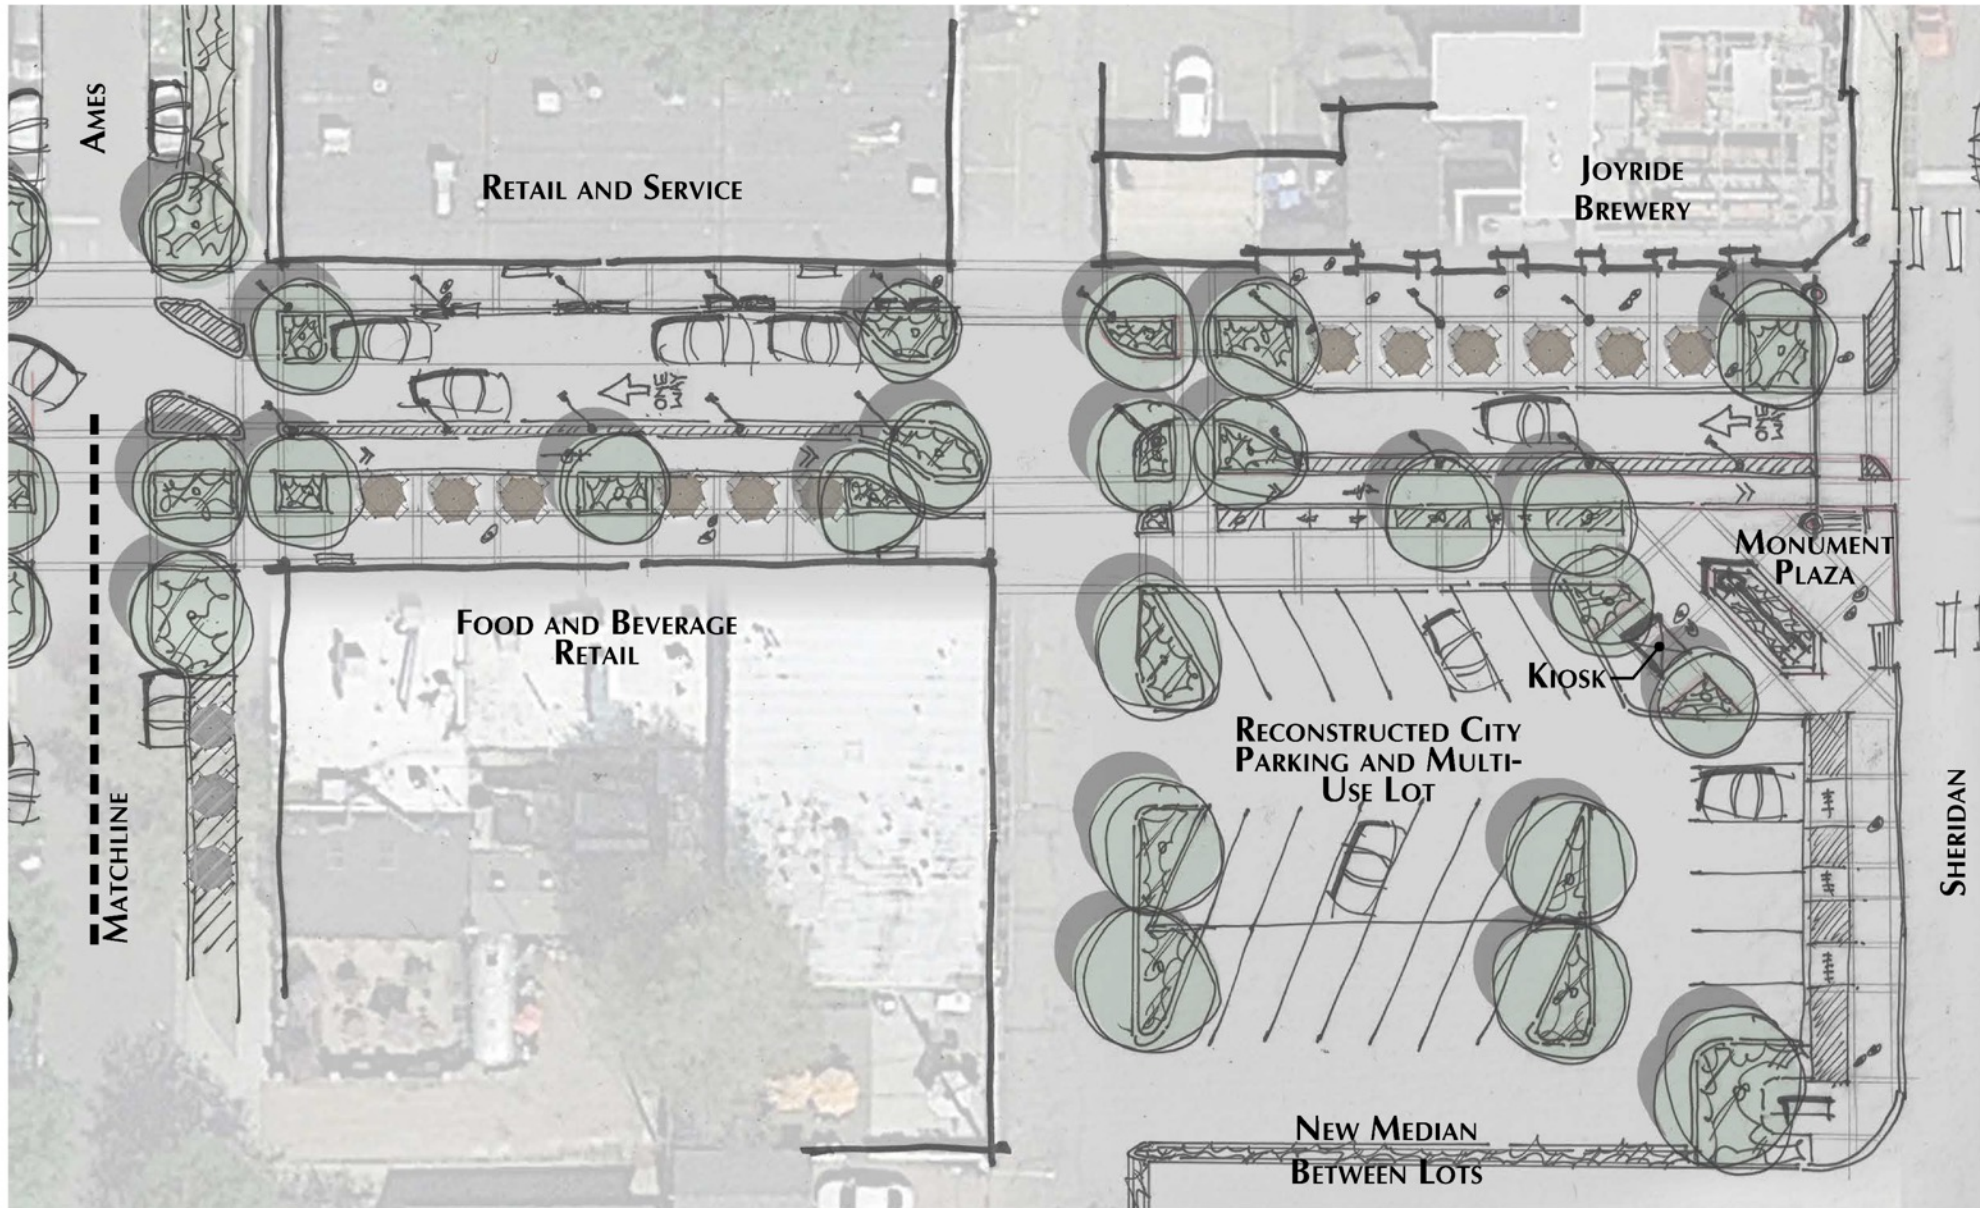


CONCEPT PLAN ENLARGEMENT

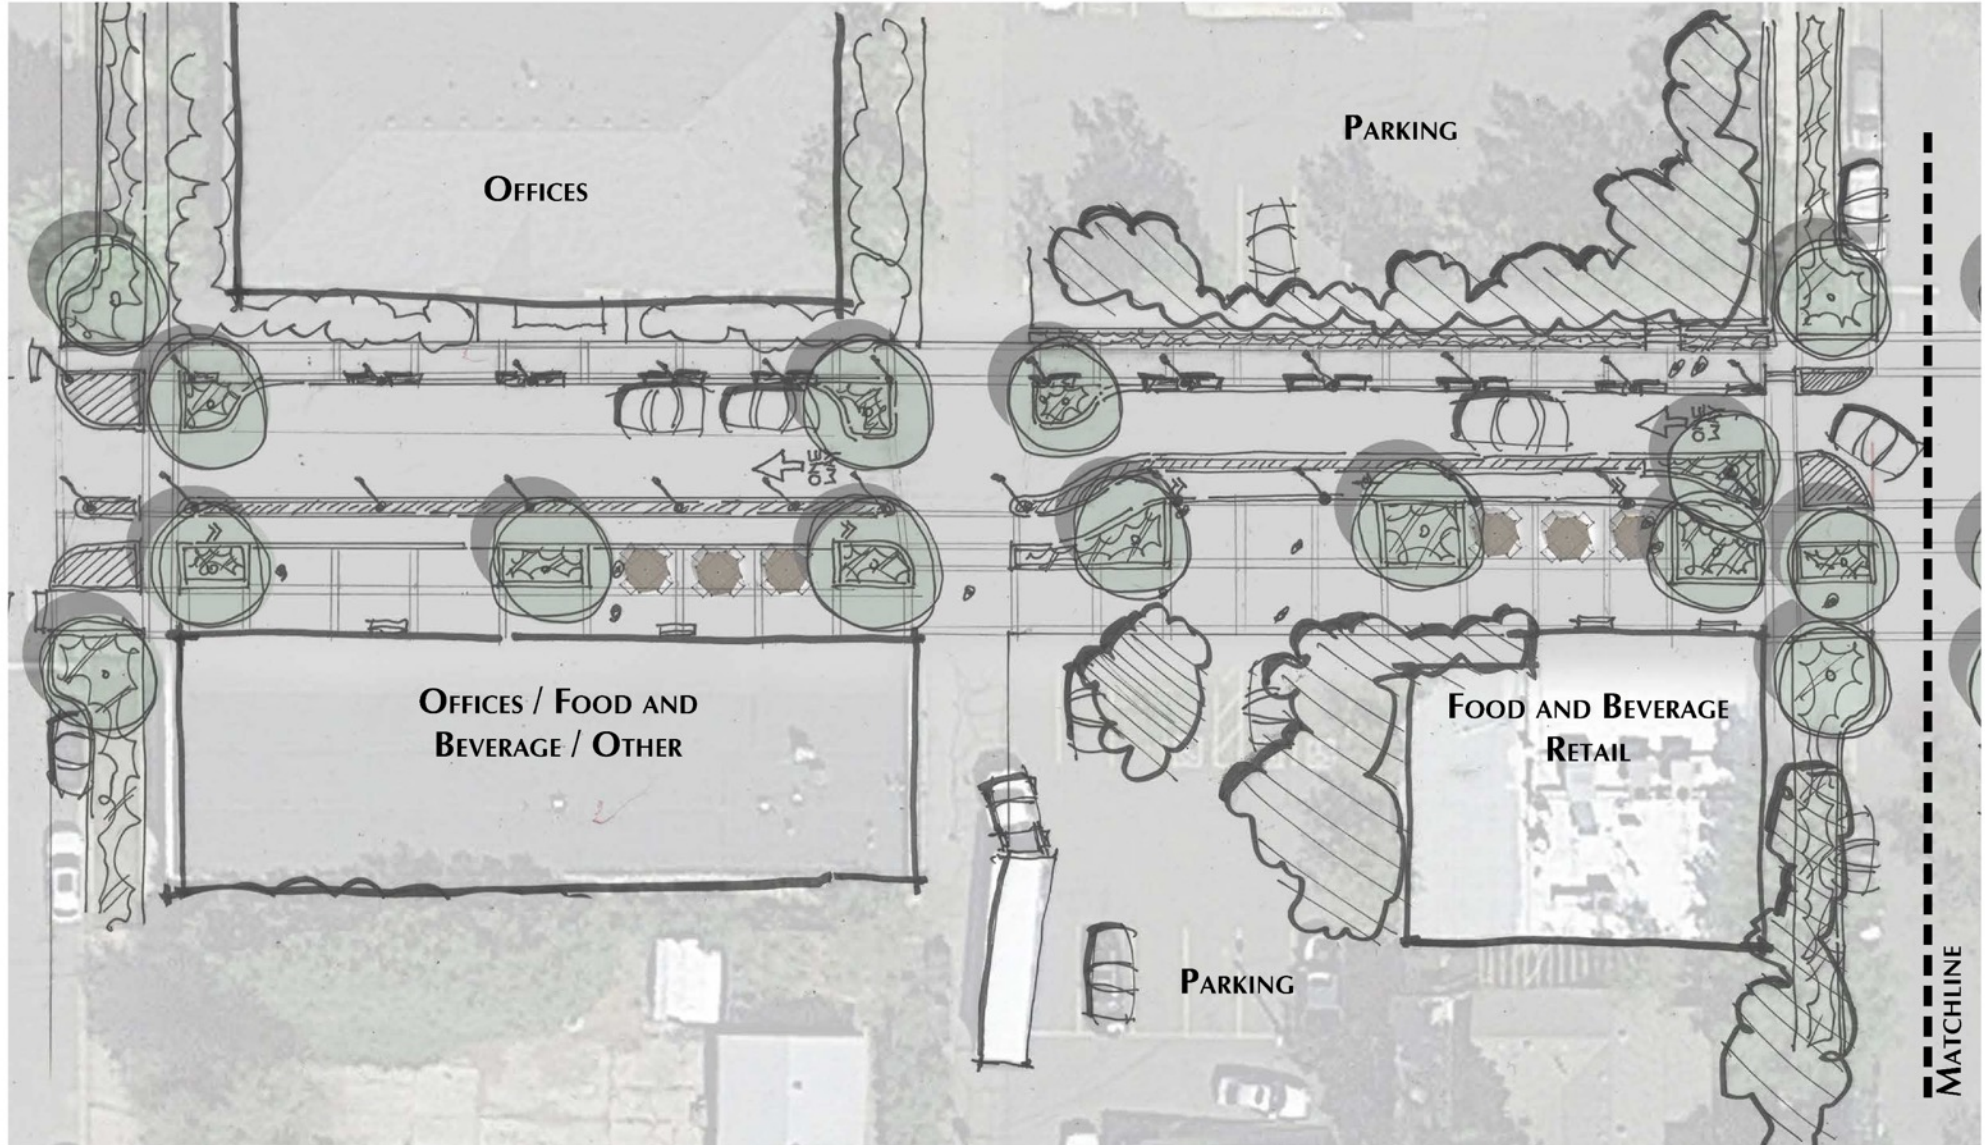





Armadillos

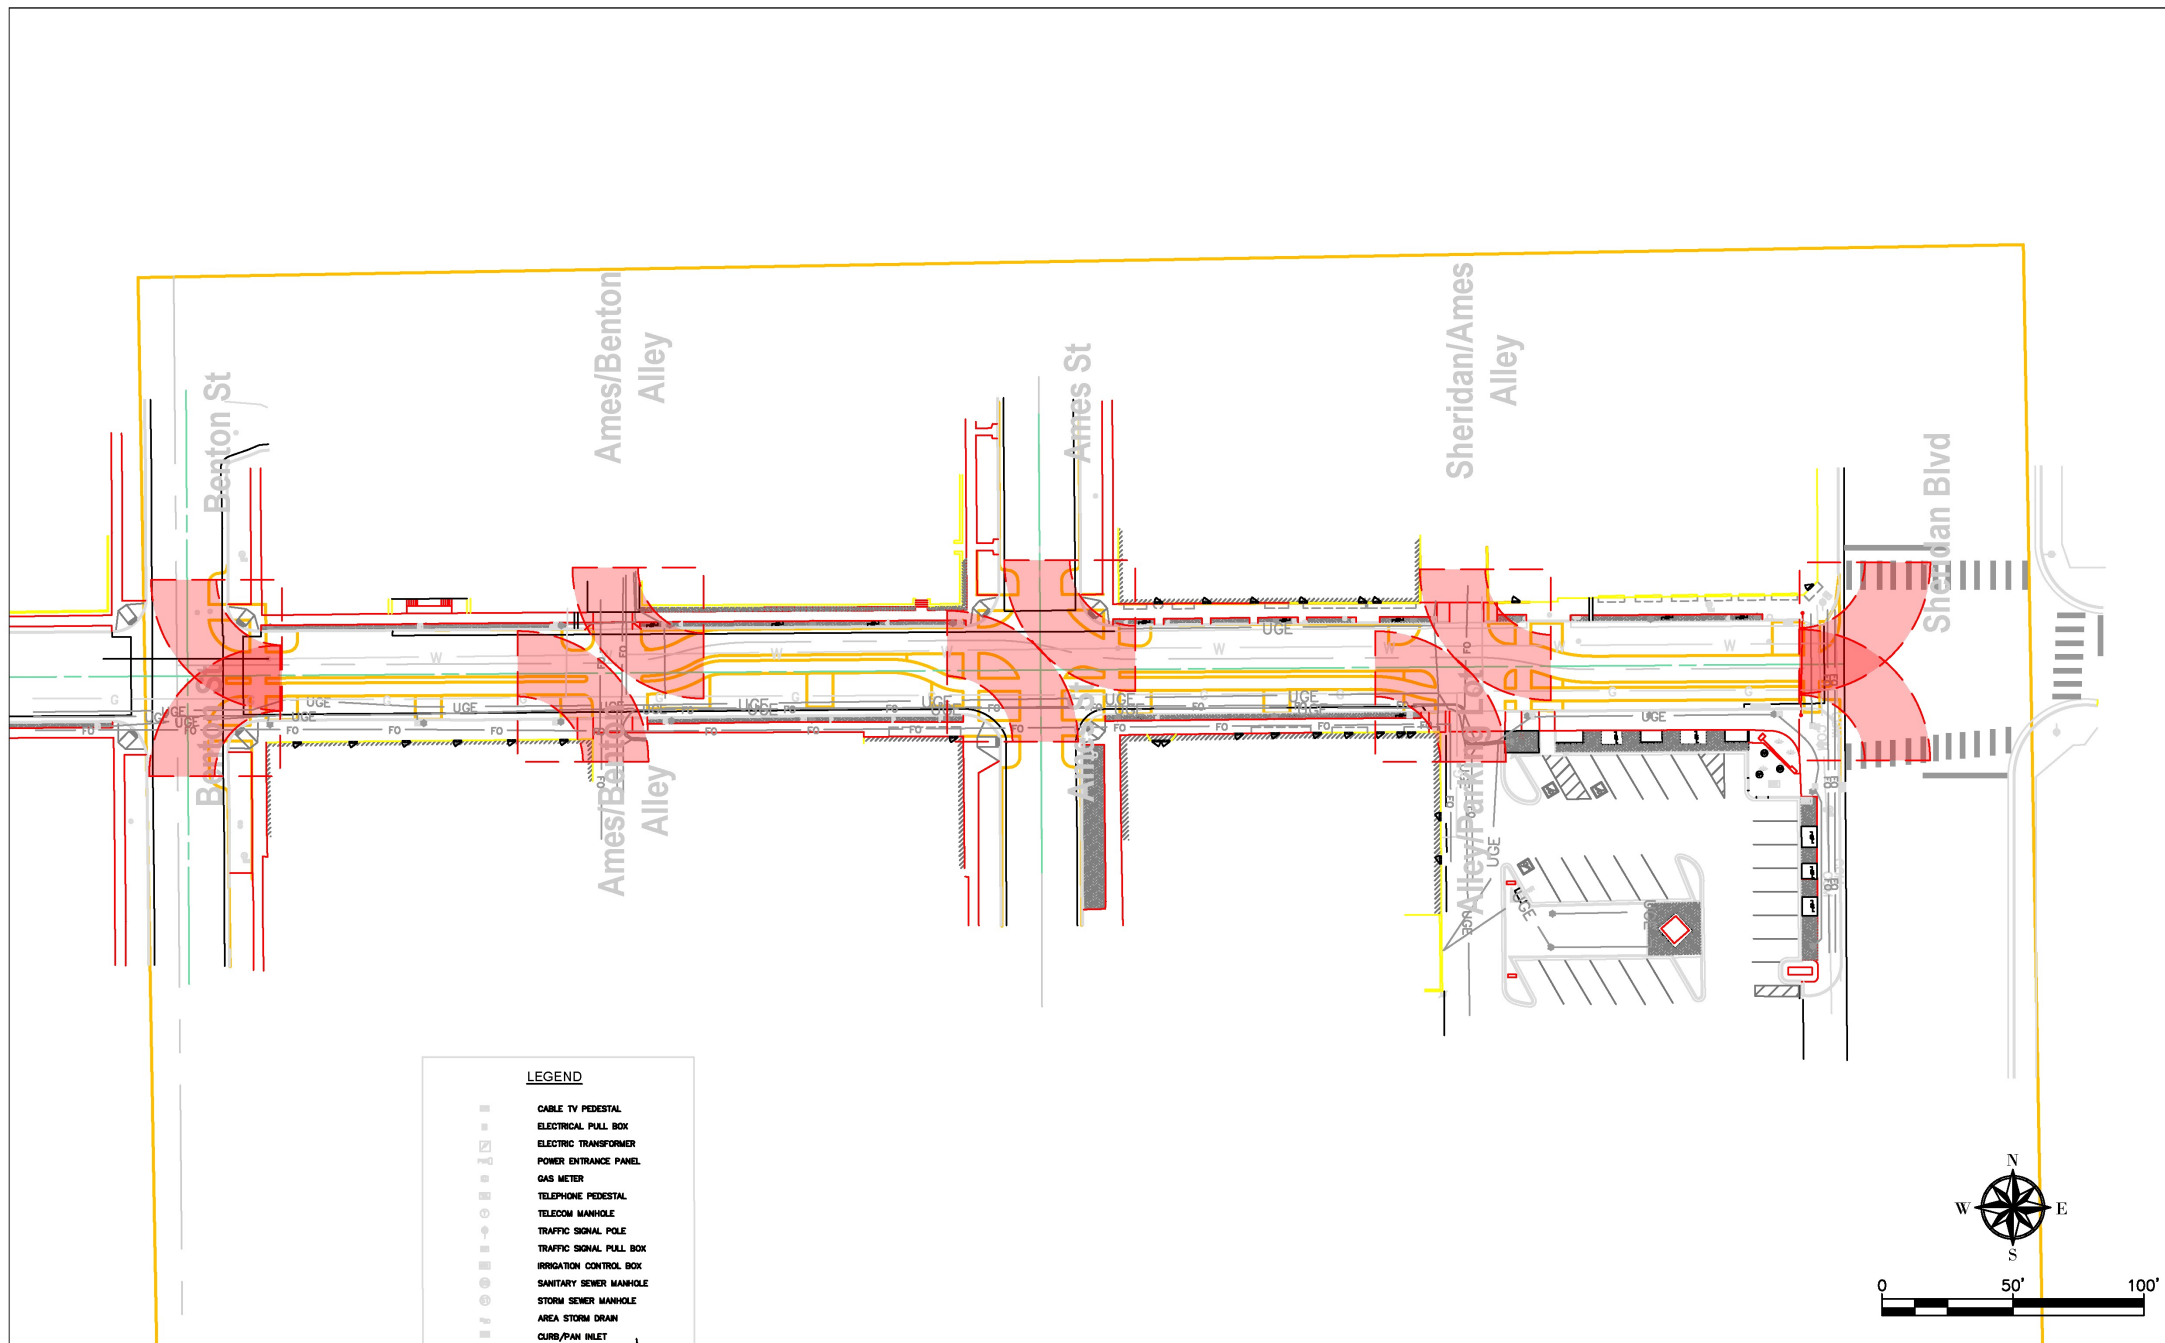

LEGEND

■	CABLE TV PEDESTAL
□	ELECTRICAL PULL BOX
⊠	ELECTRIC TRANSFORMER
⊞	POWER ENTRANCE PANEL
○	GAS METER
⊕	TELEPHONE PEDESTAL
⊙	TELECOM MANHOLE
⊚	TRAFFIC SIGNAL POLE
⊛	TRAFFIC SIGNAL PULL BOX
⊜	IRRIGATION CONTROL BOX
⊝	SANITARY SEWER MANHOLE
⊞	STORM SEWER MANHOLE
⊟	AREA STORM DRAIN
⊠	CURB/PAN INLET

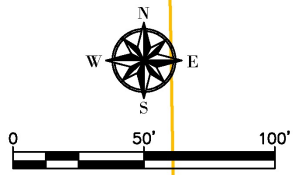

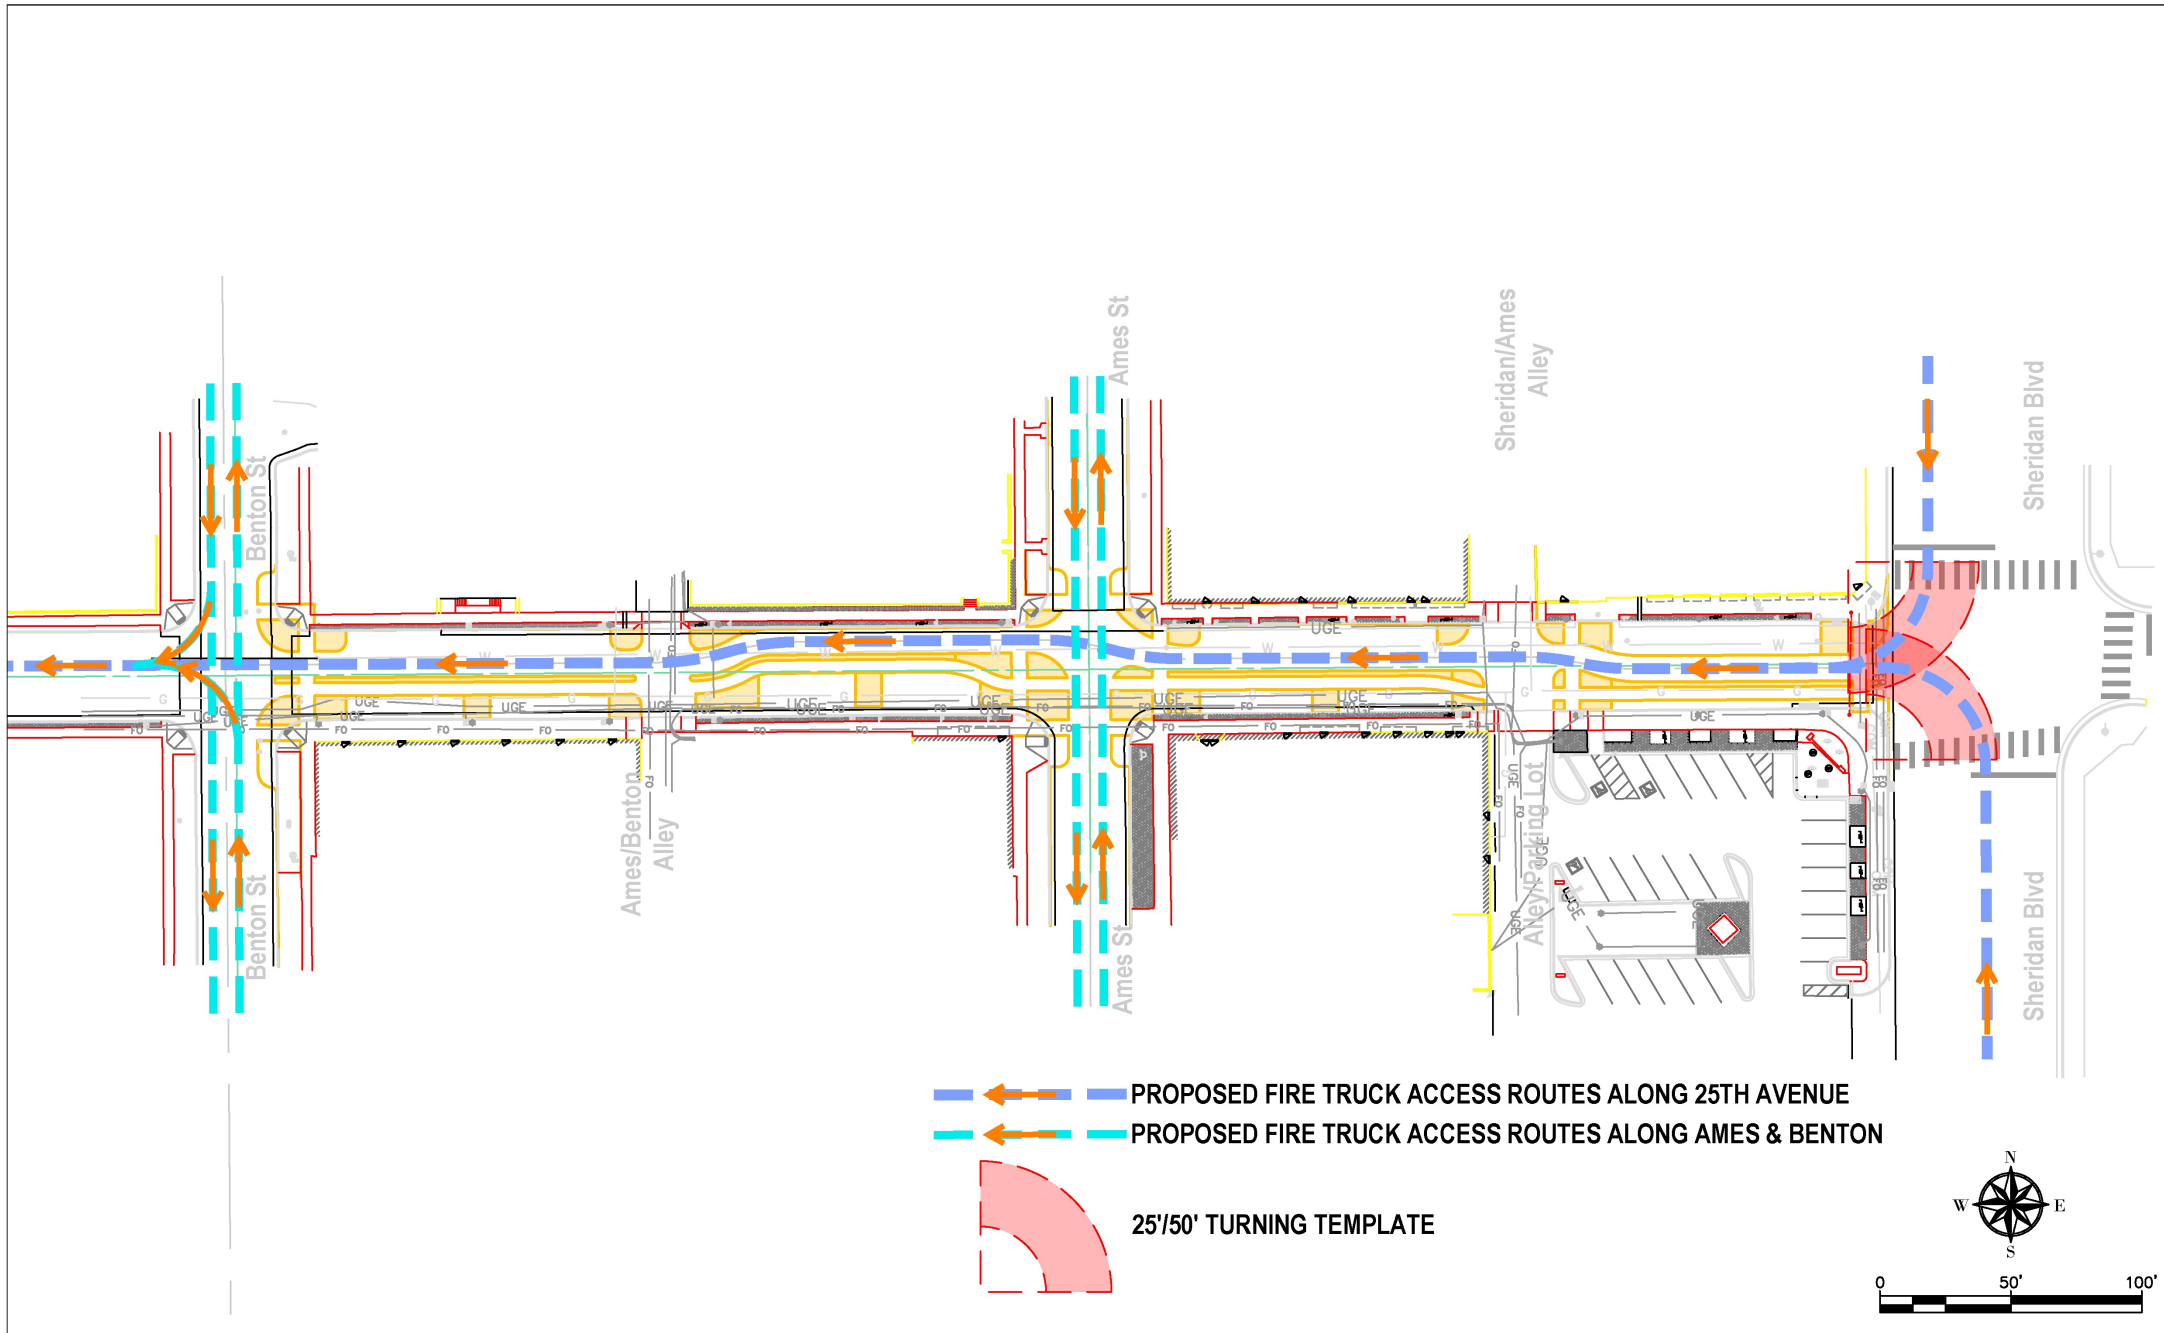



CONCEPT PLAN PERSPECTIVE VIEWS



***NOTE: STREETSCAPE FINISHES AND FURNISHINGS SHOWN IN THESE PERSPECTIVES ARE PRELIMINARY AND ARE FOR ILLUSTRATIVE PURPOSES ONLY.